

地番	433-1, 433-2, 433-3, 433-4, 433-5, 433-6
土地の所在	愛知県愛荘町愛知川字下メ

地積測量図 1/2


求積表

地番 ① 433-1				
NO	X _n	Y _n	Y _{n+1} -Y _{n-1}	X _n ・(Y _{n+1} -Y _{n-1})
PP3	-92383.544	19033.754	-14.076	1300390.765344
144	-92390.298	19036.199	3.048	-281605.628304
BP4	-92392.469	19036.802	16.718	-1544617.296742
BP5	-92388.456	19052.917	13.473	-1244749.667688
BP6	-92378.652	19050.275	-19.163	1770252.108276
合計				-329.719114
合計面積				164.8595570
地積				164.85 m ²

地番 ② 433-2				
NO	X _n	Y _n	Y _{n+1} -Y _{n-1}	X _n ・(Y _{n+1} -Y _{n-1})
S15	-92377.596	19053.843	-3.828	353621.437488
BP6	-92378.652	19050.275	-0.926	85542.631752
BP5	-92388.456	19052.917	-13.473	1244749.667688
BP4	-92392.469	19036.802	-15.312	1414713.485328
BP7	-92395.361	19037.605	29.935	-2765855.131535
BP14	-92388.107	19066.737	25.374	-2344255.827018
BP8	-92375.910	19062.979	-12.634	1167077.246940
BP9	-92378.562	19054.103	-9.136	843970.542432
合計				-435.946925
合計面積				217.9734625
地積				217.97 m ²

地番 ③ 433-3				
NO	X _n	Y _n	Y _{n+1} -Y _{n-1}	X _n ・(Y _{n+1} -Y _{n-1})
BP7	-92395.361	19037.605	28.328	-2617375.786408
BP14	-92388.107	19066.737	29.755	-2749008.123785
S11	-92390.130	19067.360	2.614	-241507.799820
S10	-92395.505	19069.351	4.279	-395360.365895
S9	-92399.729	19071.639	3.447	-318501.865863
BP13	-92401.491	19072.798	-13.329	1231619.473539
BP12	-92404.653	19058.310	-17.355	1603682.752815
BP11	-92394.011	19055.443	-19.901	1838733.212911
BP10	-92398.259	19038.409	-17.838	1648200.144042
合計				481.641536
合計面積				240.8207680
地積				240.82 m ²

S1
◎

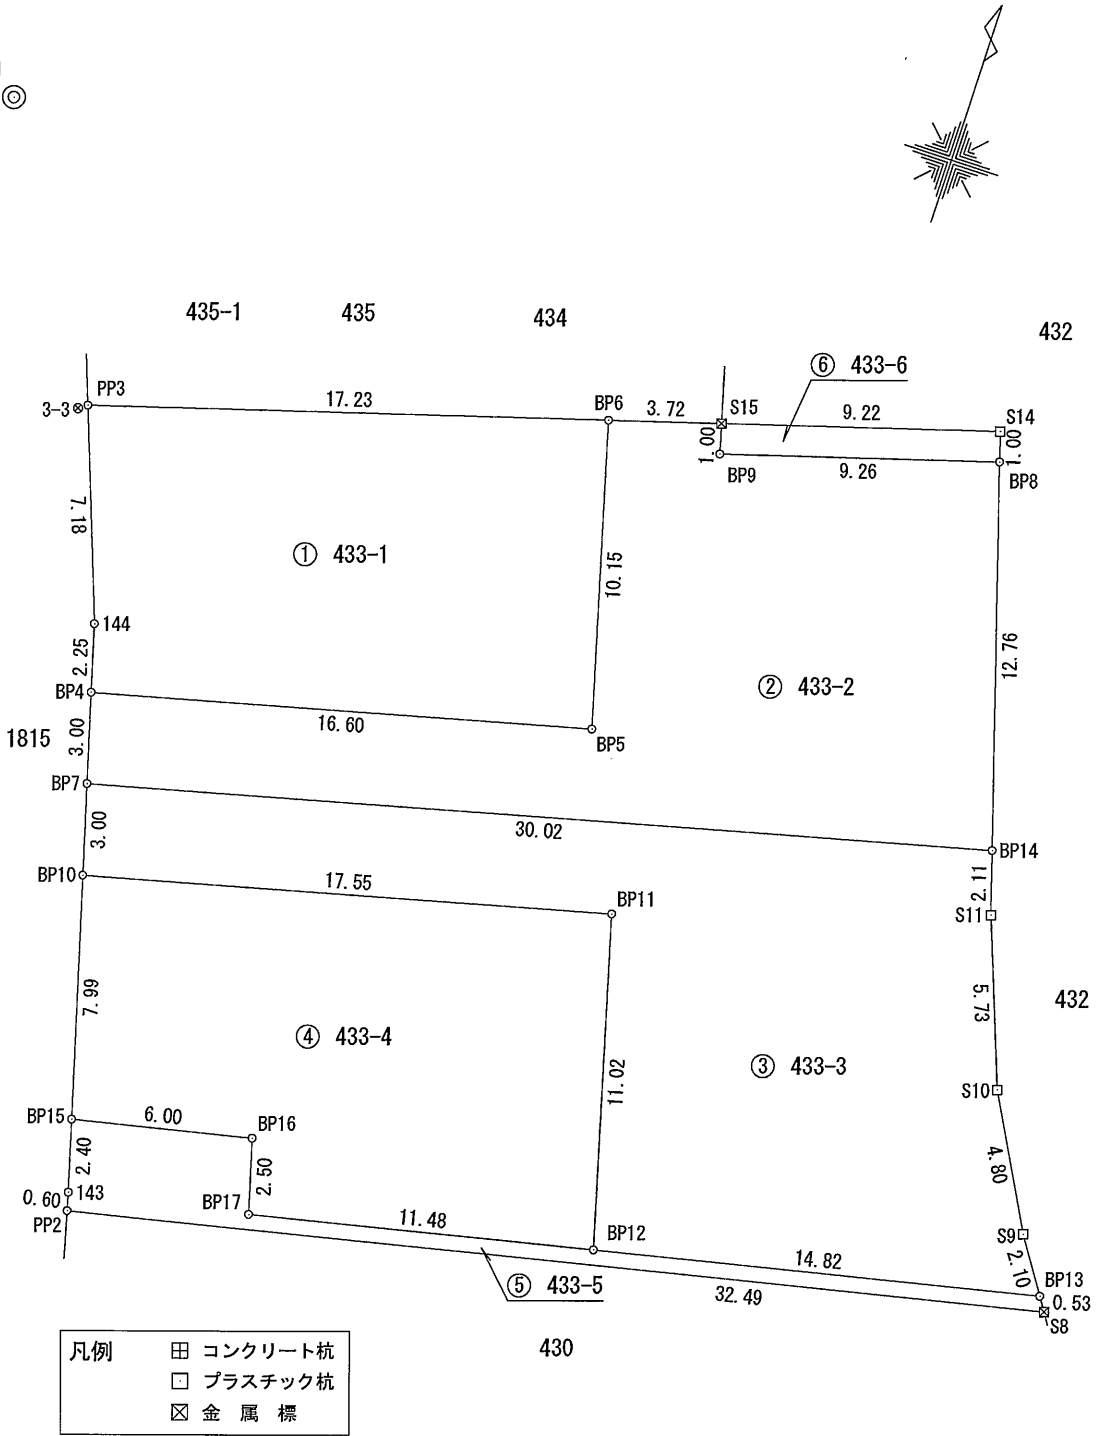

作成者	滋賀県湖南市石部東二丁目6番36号 土地家屋調査士 竹内 勉
	(令和 1年 10月 28日作成)

申請人	株式会社 エステック 代表取締役 井口和智
縮尺	1 / 250

地番	433-1, 433-2, 433-3, 433-4, 433-5, 433-6	地積測量図	2/2
土地の所在	愛知県愛荘町愛知川字下メ		

地番	④ 433-4				
NO	X _n	Y _n	Y _{n+1} -Y _{n-1}	X _n ・(Y _{n+1} -Y _{n-1})	
BP10	-92398.259	19038.409	14.894	-1376179.669546	
BP11	-92394.011	19055.443	19.901	-1838733.212911	
BP12	-92404.653	19058.310	-8.352	771763.661856	
BP17	-92407.102	19047.091	-11.888	1098535.628576	
BP16	-92404.693	19046.422	-6.542	604511.501606	
BP15	-92405.967	19040.549	-8.013	740449.013571	
			合計	346.923152	
			合計面積	173.4615760	
			地積	173.46 m ²	

地番	⑤ 433-5				
NO	X _n	Y _n	Y _{n+1} -Y _{n-1}	X _n ・(Y _{n+1} -Y _{n-1})	
BP15	-92405.967	19040.549	5.231	-483375.613377	
BP16	-92404.693	19046.422	6.542	-604511.501606	
BP17	-92407.102	19047.091	11.888	-1098535.628576	
BP12	-92404.653	19058.310	25.707	-2375446.414671	
BP13	-92401.491	19072.798	14.783	-1365971.241453	
S8	-92401.939	19073.093	-31.454	2906410.589306	
PP2	-92408.868	19041.344	-31.902	2948027.706936	
143	-92408.280	19041.191	-0.795	73464.582600	
			合 計	62.479159	
			合 計 面 積	31.2395795	
			地 積	31.23 m ²	

地番	⑥ 433-6				
NO	X _n	Y _n	Y _{n+1} -Y _{n-1}	X _n ・(Y _{n+1} -Y _{n-1})	
S15	-92377.596	19053.843	8.581	-792692.151276	
S14	-92374.954	19062.684	9.136	-843937.579744	
BP8	-92375.910	19062.979	-8.581	792677.683710	
BP9	-92378.562	19054.103	-9.136	843970.542432	
			合計	18.495122	
			合計面積	9.2475610	
			地積	9.24 m ²	


総計面積	837.6025040 m ²
------	----------------------------

地番	面積
① 433-1	164.8595570 m ²
② 433-2	217.9734625 m ²
③ 433-3	240.8207680 m ²
④ 433-4	173.4615760 m ²
⑤ 433-5	31.2395795 m ²
⑥ 433-6	9.2475610 m ²

引照点	名称	X座標	Y座標
S2	金属板	-92412.618	19036.907
S1	下水マンホール蓋の中心	-92374.685	19028.255

引照点	境界点	距離
S2	BP15	7.583
S2	BP4	20.149
S1	BP15	33.611
S1	BP4	19.731

測量年月日	令和元年6月26日
座標系	VI系

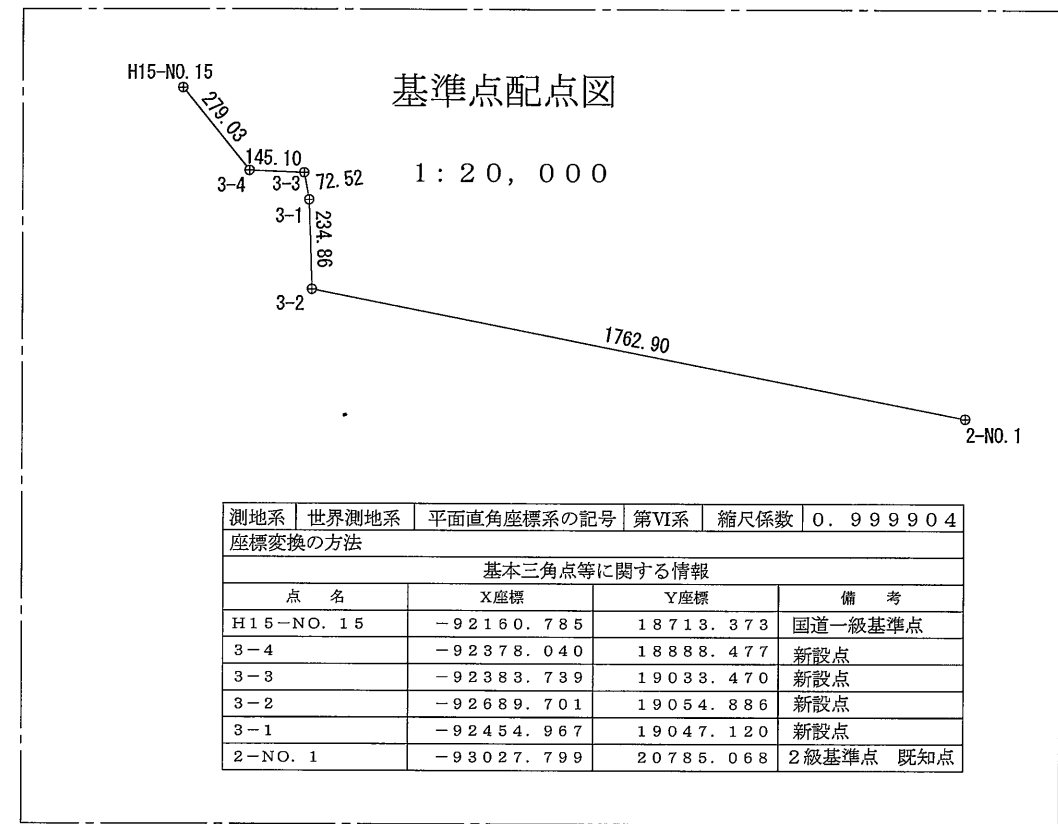

作成者	滋賀県湖南市石部東二丁目6番36号 土地家屋調査士 竹内 勉	申請人	株式会社 エステック 代表取締役 井口和智	縮尺	1/250
-----	-----------------------------------	-----	--------------------------	----	-------