

地番	364-1ないし364-9	地積測量図	1/2
土地の所在	愛知県愛荘町愛知川字波止土濃		


求積表

地番	① 364-1				
NO	X _n	Y _n	Y _{n+1} - Y _{n-1}	X _n · (Y _{n+1} - Y _{n-1})	
S1	83.033	112.507	3.603	299.167899	
S15	81.378	111.019	-9.008	-733.053024	
S2	73.075	103.499	-8.063	-589.203725	
S3	72.470	102.956	-0.775	-56.164250	
S4	72.213	102.724	-0.732	-52.859916	
E88	71.767	102.224	-11.016	-790.585272	
E89	83.889	91.708	-0.708	-59.393412	
E2	92.802	101.516	11.980	1111.767960	
E1	92.645	103.688	5.900	546.605500	
C2	88.538	107.416	8.819	780.816622	
合計				457.098382	
合計面積				228.5491910	
合計地積				228.54	m ²

地番	② 364-2				
NO	X _n	Y _n	Y _{n+1} - Y _{n-1}	X _n · (Y _{n+1} - Y _{n-1})	
E88	71.767	102.224	1.748	125.448716	
S5	63.962	93.456	-17.329	-1108.397498	
E8	63.286	84.895	-9.121	-577.231606	
E7	72.986	84.335	2.170	158.379620	
E6	79.669	87.065	7.373	587.399537	
E89	83.889	91.708	15.159	1271.673351	
合計				457.272120	
合計面積				228.6360600	
合計地積				228.63	m ²

地番	③ 364-3				
NO	X _n	Y _n	Y _{n+1} - Y _{n-1}	X _n · (Y _{n+1} - Y _{n-1})	
S5	63.962	93.456	11.959	764.921558	
S6	54.078	96.854	4.728	255.680784	
S7	49.978	98.184	0.025	1.249450	
E90	48.783	96.879	-0.664	-32.391912	
E10	45.993	97.520	-10.935	-502.933455	
E9	45.114	85.944	-12.625	-569.564250	
E8	63.286	84.895	7.512	475.404432	
合計				392.366607	
合計面積				196.1833035	
合計地積				196.18	m ²

地番	④ 364-4				
NO	X _n	Y _n	Y _{n+1} - Y _{n-1}	X _n · (Y _{n+1} - Y _{n-1})	
E10	45.993	97.520	14.873	684.053889	
E12	31.415	100.817	-10.722	-336.831630	
E11	30.341	86.798	-14.873	-451.261693	
E9	45.114	85.944	10.722	483.712308	
合計				379.672874	
合計面積				189.8364370	
合計地積				189.83	m ²

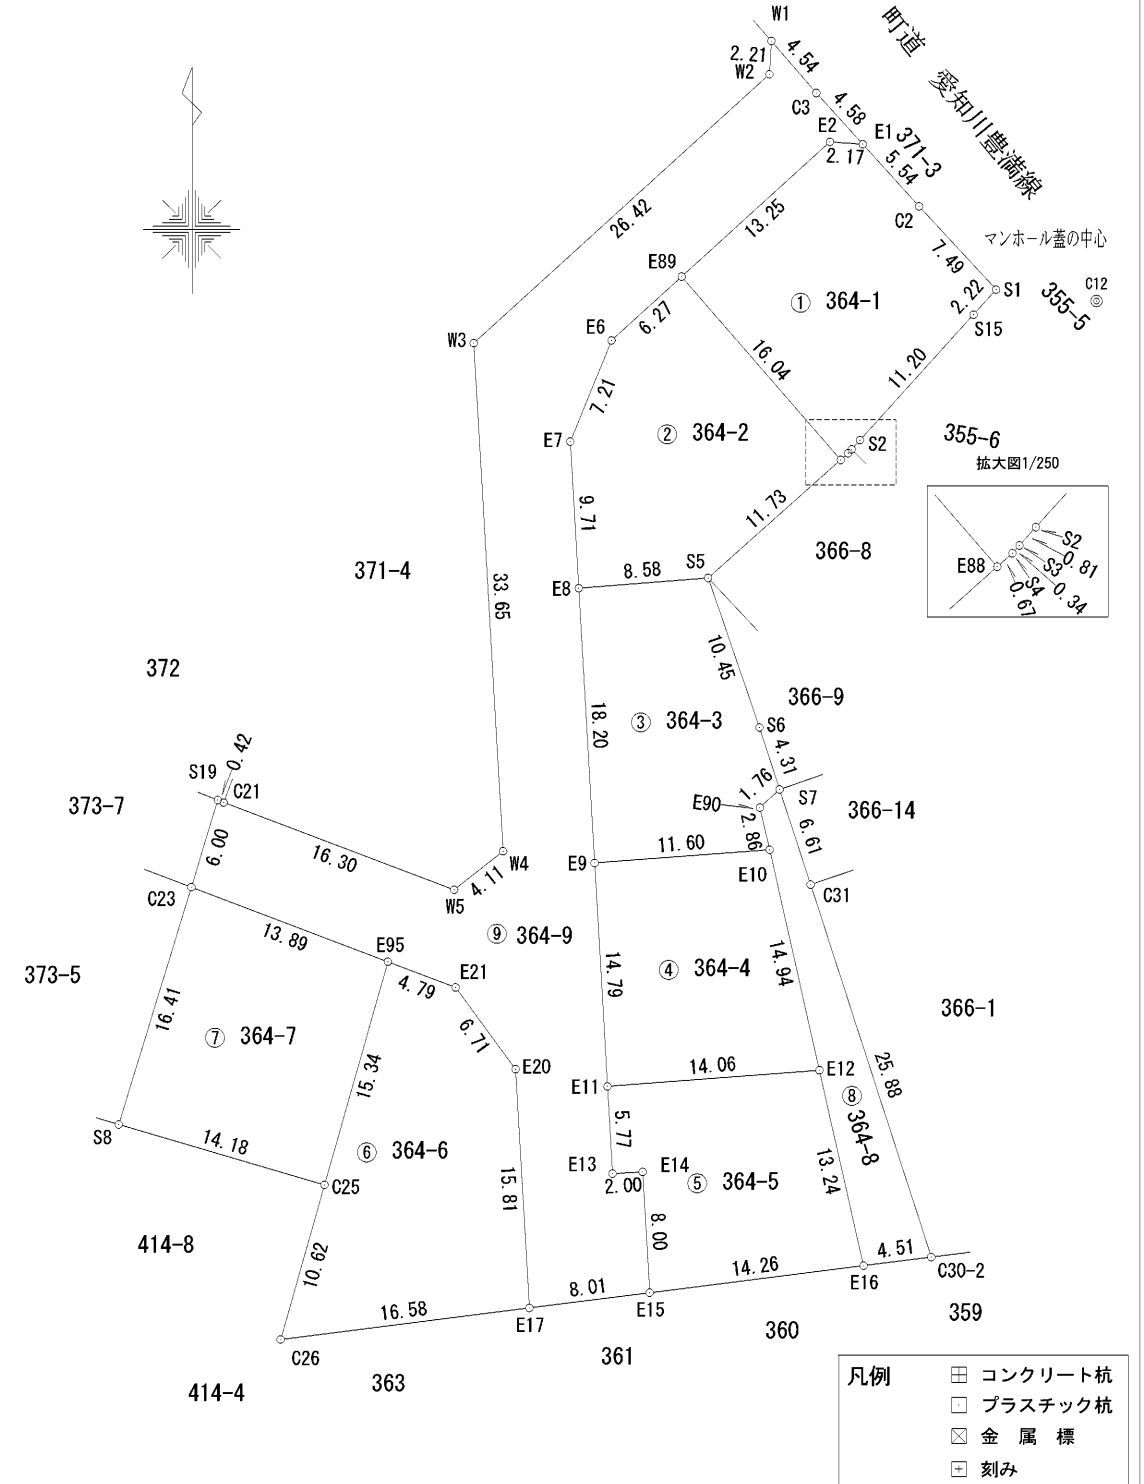

作成者 滋賀県湖南市石部東二丁目6番36号 土地家屋調査士 竹内 勉 (令和4年7月15日作成)

申請人 株式会社エステック 代表取締役 井口和智 縮尺 1/500

地番	364-1ないし364-9	地積測量図	2/2
土地の所在	愛知県愛荘町愛知川字波止土濃		

地番 ⑤ 364-5				
NO	X _n	Y _n	Y _{n+1} - Y _{n-1}	X _n * (Y _{n+1} - Y _{n-1})
E11	30.341	86.798	13.686	415.246926
E12	31.415	100.817	16.941	532.201515
E16	18.493	103.739	-11.228	-207.639404
E15	16.701	89.589	-14.612	-244.035012
E14	24.690	89.127	-2.458	-60.688020
E13	24.574	87.131	-2.329	-57.232846
合計				377.853159
合計面積				188.9265795
地積				188.92 m ²

地番 ⑥ 364-6				
NO	X _n	Y _n	Y _{n+1} - Y _{n-1}	X _n * (Y _{n+1} - Y _{n-1})
C26	13.609	65.177	-13.554	-184.456386
C25	23.834	68.079	7.091	169.006894
E95	38.591	72.268	8.671	334.622561
E21	36.890	76.750	8.454	311.868060
E20	31.480	80.722	4.883	153.716840
E17	15.693	81.633	-15.545	-243.947685
合計				540.810284
合計面積				270.4051420
地積				270.40 m ²

地番 ⑦ 364-7				
NO	X _n	Y _n	Y _{n+1} - Y _{n-1}	X _n * (Y _{n+1} - Y _{n-1})
E95	38.591	72.268	8.806	339.832346
C25	23.834	68.079	-17.799	-424.221366
S8	27.827	54.469	-8.806	-245.044562
C23	43.523	59.273	17.799	774.665877
合計				445.232295
合計面積				222.6161475
地積				222.61 m ²

地番 ⑧ 364-8				
NO	X _n	Y _n	Y _{n+1} - Y _{n-1}	X _n * (Y _{n+1} - Y _{n-1})
S7	49.978	98.184	3.356	167.726168
C31	43.687	100.235	10.035	438.399045
C30-2	19.060	108.219	3.504	66.786240
E16	18.493	103.739	-7.402	-136.885186
E12	31.415	100.817	-6.219	-195.369885
E10	45.993	97.520	-3.938	-181.120434
E90	48.783	96.879	0.664	32.391912
合計				191.927860
合計面積				95.9639300
地積				95.96 m ²

地番 ⑨ 364-9				
NO	X _n	Y _n	Y _{n+1} - Y _{n-1}	X _n * (Y _{n+1} - Y _{n-1})
E1	92.645	103.688	0.906	83.936370
E2	92.802	101.516	-11.980	-1111.767960
E89	83.889	91.708	-14.451	-1212.279939
E6	79.669	87.065	-7.373	-587.399537
E7	72.986	84.335	-2.170	-158.379620
E8	63.286	84.895	1.609	101.827174
E9	45.114	85.944	1.903	85.851942
E11	30.341	86.798	1.187	36.014767
E13	24.574	87.131	2.329	57.232846
E14	24.690	89.127	2.458	60.688020
E15	16.701	89.589	-7.494	-125.157294
E17	15.693	81.633	-8.867	-139.149831
E20	31.480	80.722	-4.883	-153.716840
E21	36.890	76.750	-8.454	-311.868060
E95	38.591	72.268	-17.477	-674.454907
C23	43.523	59.273	-11.252	-489.720796
S19	49.274	61.016	2.134	105.150716
C21	49.117	61.407	15.637	768.042529
W5	43.345	76.653	18.482	801.102290
W4	45.895	79.889	1.296	59.479920
W3	79.493	77.949	17.618	1400.507674
W2	97.267	97.507	19.689	1915.089963
W1	99.474	97.638	3.103	308.667822
C3	96.037	100.610	6.050	581.023850
合計				1400.721099
合計面積				700.3605495
地積				700.36 m ²

総合計面積	2321.4773400 m ²
-------	-----------------------------

地番	面積
① 364-1	228.5491910 m ²
② 364-2	228.6360600 m ²
③ 364-3	196.1833035 m ²
④ 364-4	189.8364370 m ²
⑤ 364-5	188.9265795 m ²
⑥ 364-6	270.4051420 m ²
⑦ 364-7	222.6161475 m ²
⑧ 364-8	95.9639300 m ²
⑨ 364-9	700.3605495 m ²

引照点に関する情報

引照点	名称	X座標	Y座標
C11	下水マンホール蓋の中心	118.137	87.197
C12	下水マンホール蓋の中心	82.276	119.148

引照点	境界点	距離
C11	W1	21.385
C11	S1	43.277
C12	W1	27.540
C12	S1	6.684

測量年月日	令和3年 5月7日
座標系	任意座標

作成者 滋賀県湖南市石部東二丁目6番36号 竹内 勉 (令和4年7月15日作成)
土地家屋調査士

申請人 株式会社エステック 代表取締役 井口和智
縮尺 1/1